


DETAIL 7-C  
PRELIMINARY INJECTION INLET SKETCH  
SCALE: 1"=1'-0"

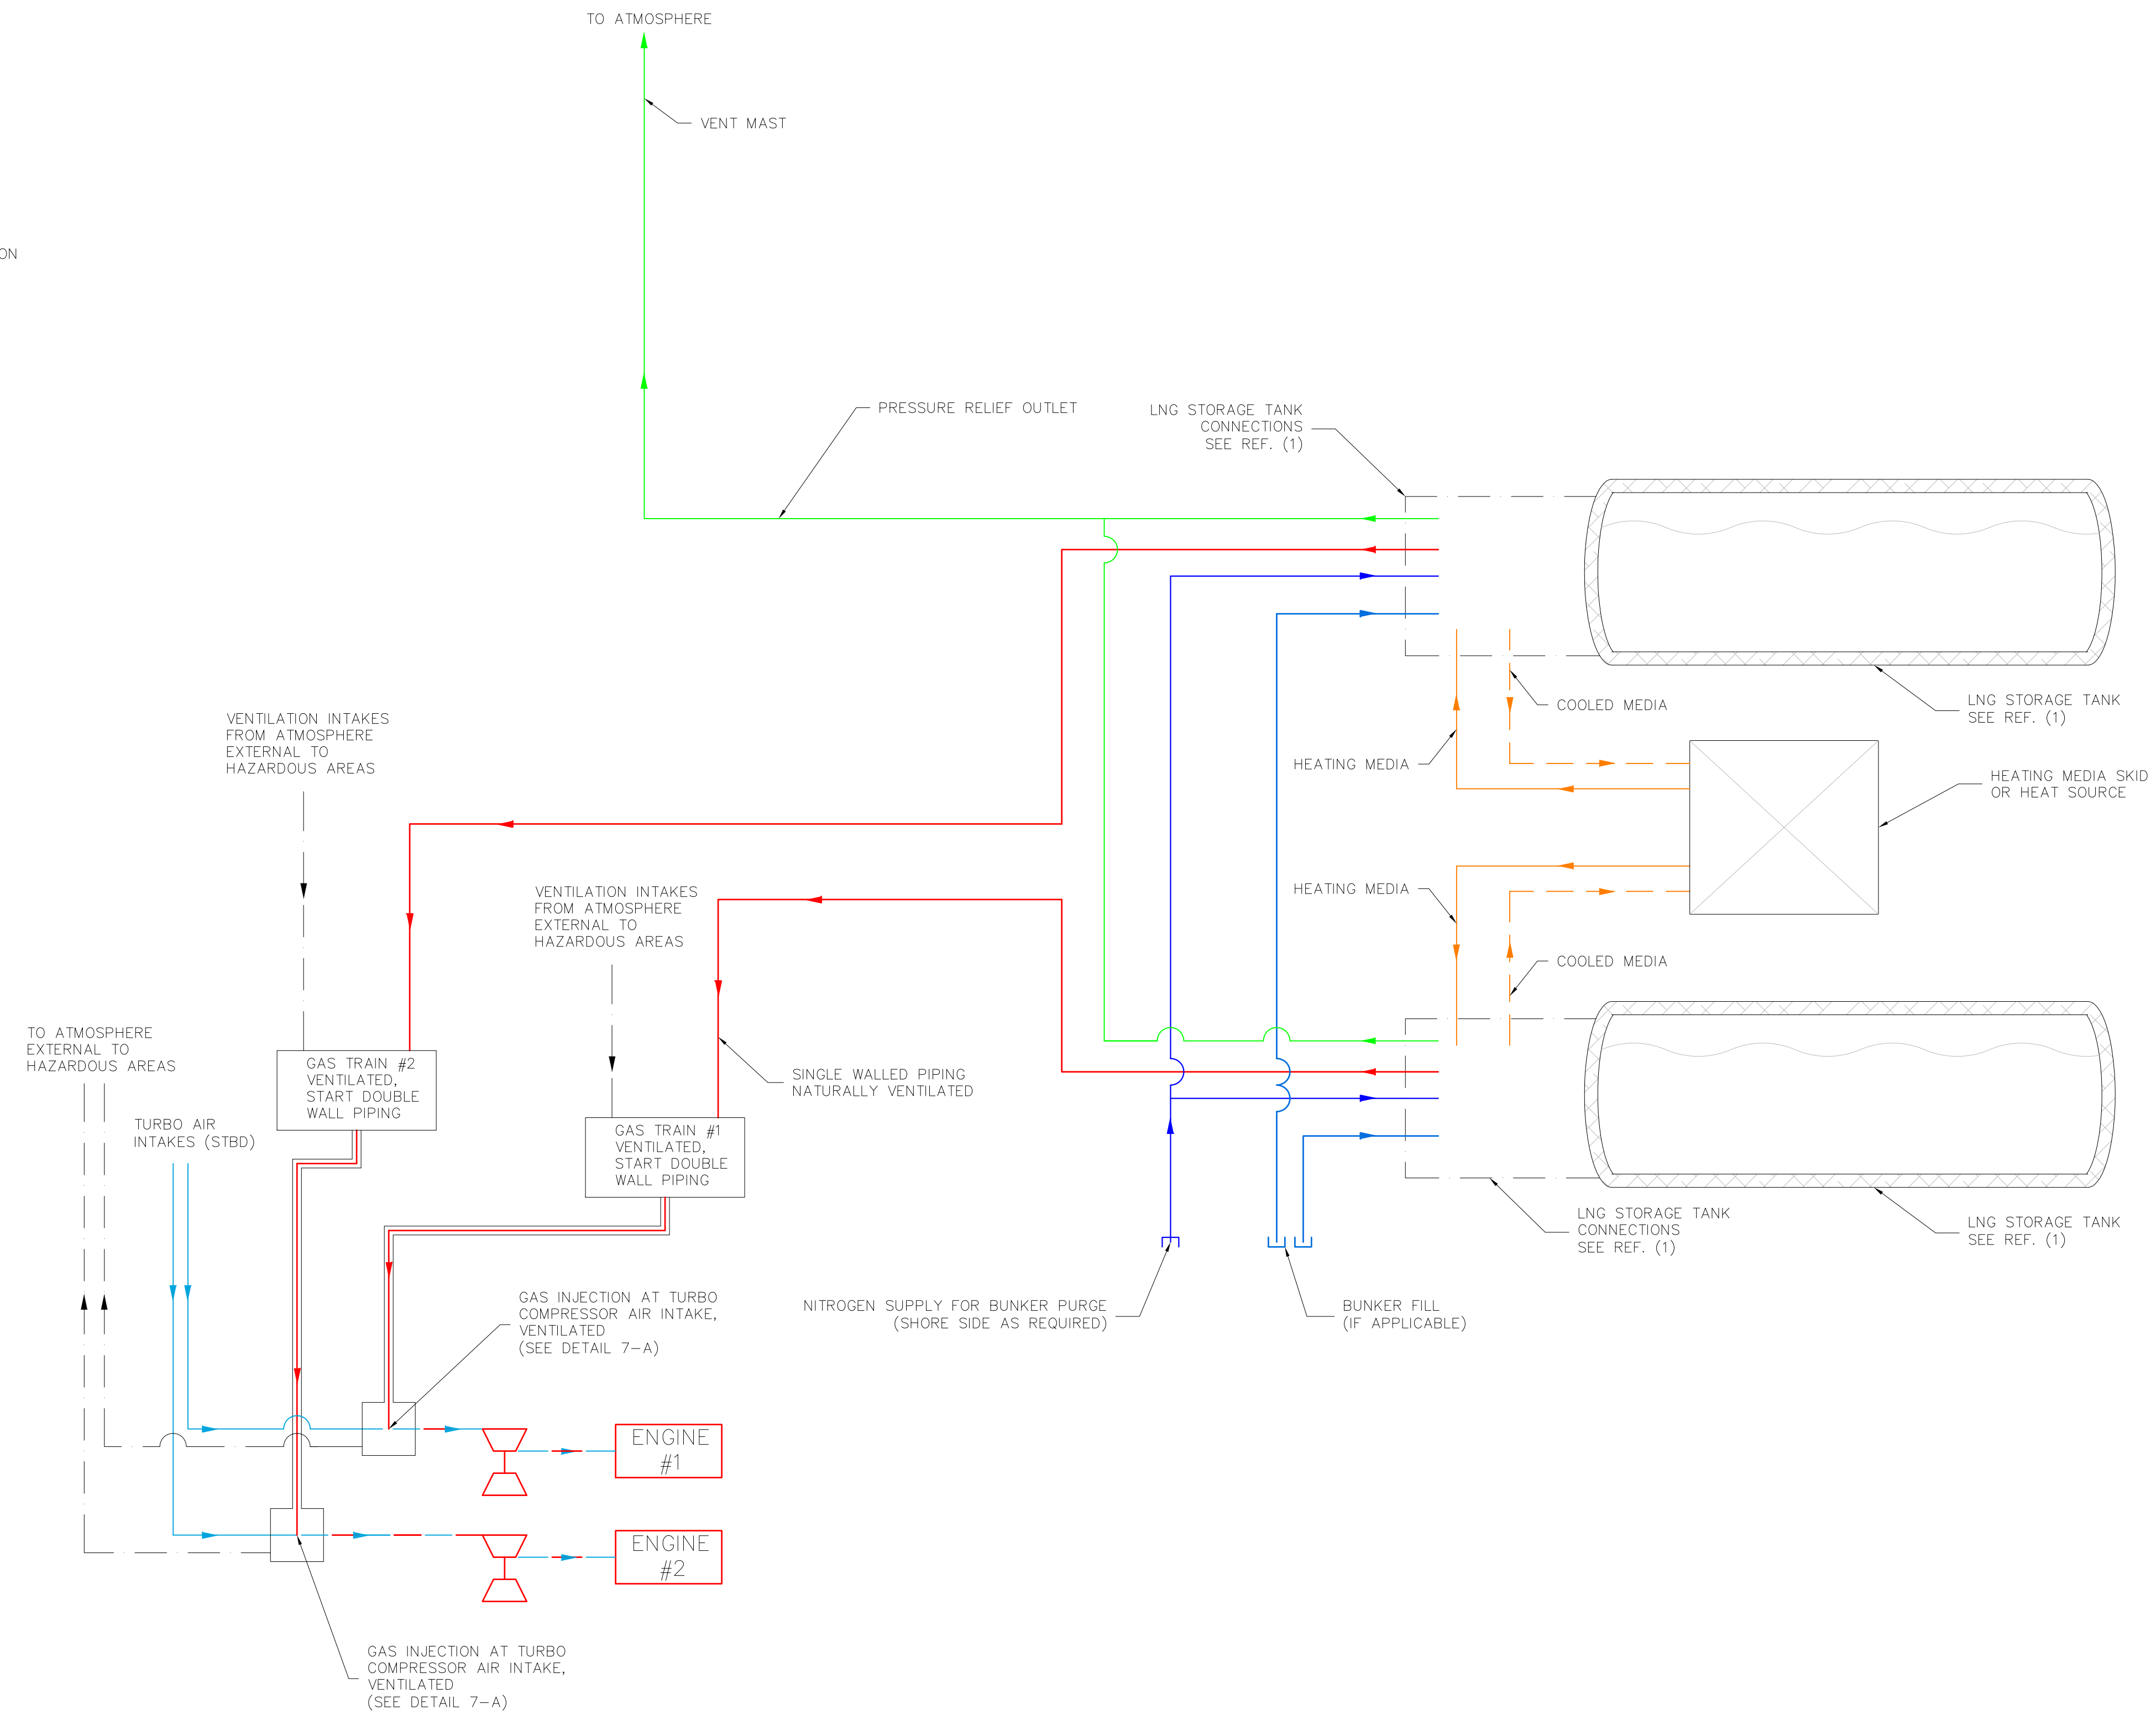

SYM	REVISIONS	CKD BY	DATE
B	1. REARRANGED SCHEMATIC. 2. ADDED REFERENCE DWGS.	ANE	03JUN16
C	1. REVISED TO SHOW INDUCTION MIXER. 2. REVERSED DWP VENTILATION DIRECTION.	ANE	02AUG16

GENERAL NOTES

REFERENCES

NO.	DESCRIPTION	DWG NO.	DWG REV
1	LNG STORAGE SCHEMATIC	0315-002-512	A
2	HAZARDOUS ZONE PLAN	0315-002-150	B
3	GENERAL ARRANGEMENT	0315-002-100	A

BILL OF MATERIALS

NAME	QTY	DESCRIPTION	LENGTH
-	-	-	-

RESERVATIONS

PRINCIPAL DIMENSIONS

**CONCEPTUAL  
NOT FOR  
CONSTRUCTION**

THIS DOCUMENT IS THE EXCLUSIVE PROPERTY OF TSGI AND IS FURNISHED ON A CONFIDENTIAL BASIS. NO PORTION OF THIS DOCUMENT MAY BE COPIED, REPRODUCED, PHOTOGRAPHED, OR IN ANY OTHER WAY REPRODUCED, NOR MAY ANY ITEM HEREON DEPICTED BE MANUFACTURED AS SHOWN WITHOUT THE EXPRESS WRITTEN CONSENT OF TSGI. THE RECIPIENT OF THE INFORMATION CONTAINED HEREON MAY NOT DISCLOSE OR MAKE AVAILABLE THE SAME TO ANY OTHER PERSON OR BUSINESS FIRM, NOR MAY THE SAME BE USED EXCEPT FOR THE SPECIFIC PURPOSE INTENDED. TSGI SHALL NOT BE HELD RESPONSIBLE FOR ANY UNAUTHORIZED CHANGES TO THIS DOCUMENT OR ITS INTENT.

**THE SHEARER GROUP, INC.**  
NAVAL ARCHITECTS  
3101 NASA PARKWAY, SUITE 1  
SEABROOK, TX 77586

TITLE: GAS FUEL SYSTEM SCHEMATIC			
FOR: LIFE CYCLE ENGINEERING			
VESSEL: M/V RON-CHRIS	HULL NO: -		
SCALE: NOT TO SCALE	DRAWN: ANE	DATE: 22APR16	
DWG NO: 0315-002-511	CHECKED: -	DATE: -	
REVISION: C	SHEET NO: 1 OF 1	APPROVED: -	DATE: -